

HOMEOWNER & CONTRACTOR: TO VERIFY ALL DIMENSIONS, STRUCTURAL DETAILS, AND BUILDING CODES, AND GRADE REQUIREMENTS.



To the best of my knowledge these plans are drawn to comply with owner's and/or builder's specifications and any changes made on them after prints are made will be done at the owner's and/or builder's expense and responsibility. The contractor shall verify all dimensions and details on the job. My design is not liable for errors once construction has begun. While every effort has been made in the preparation of this plan to avoid mistakes, the maker can not guarantee against human error. The contractor of the job must check all dimensions and other details prior to construction and be solely responsible thereafter.

NUMBER	DATE	REVISION TABLE	REVISOR	DESCRIPTION

Nick Meens Plan F

DRAWINGS PROVIDED BY:
Lucy Ingram

DATE:

7/7/2022

SCALE: 1/4"


SHEET:

1

HOMEOWNER & CONTRACTOR: TO VERIFY ALL DIMENSIONS, STRUCTURAL DETAILS, AND BUILDING CODES, AND GRADE REQUIREMENTS.




To the best of my knowledge these plans are drawn to comply with owner's and/or builder's specifications and any changes made on them after prints are made will be done at the owner's and/or builder's expense and responsibility. The contractor shall verify all dimensions and conditions on site. The contractor is not liable for errors once construction has begun. While every effort has been made in the preparation of this plan to avoid mistakes, the maker can not guarantee against human error. The contractor of the job must check all dimensions and other details prior to construction and be solely responsible hereafter.

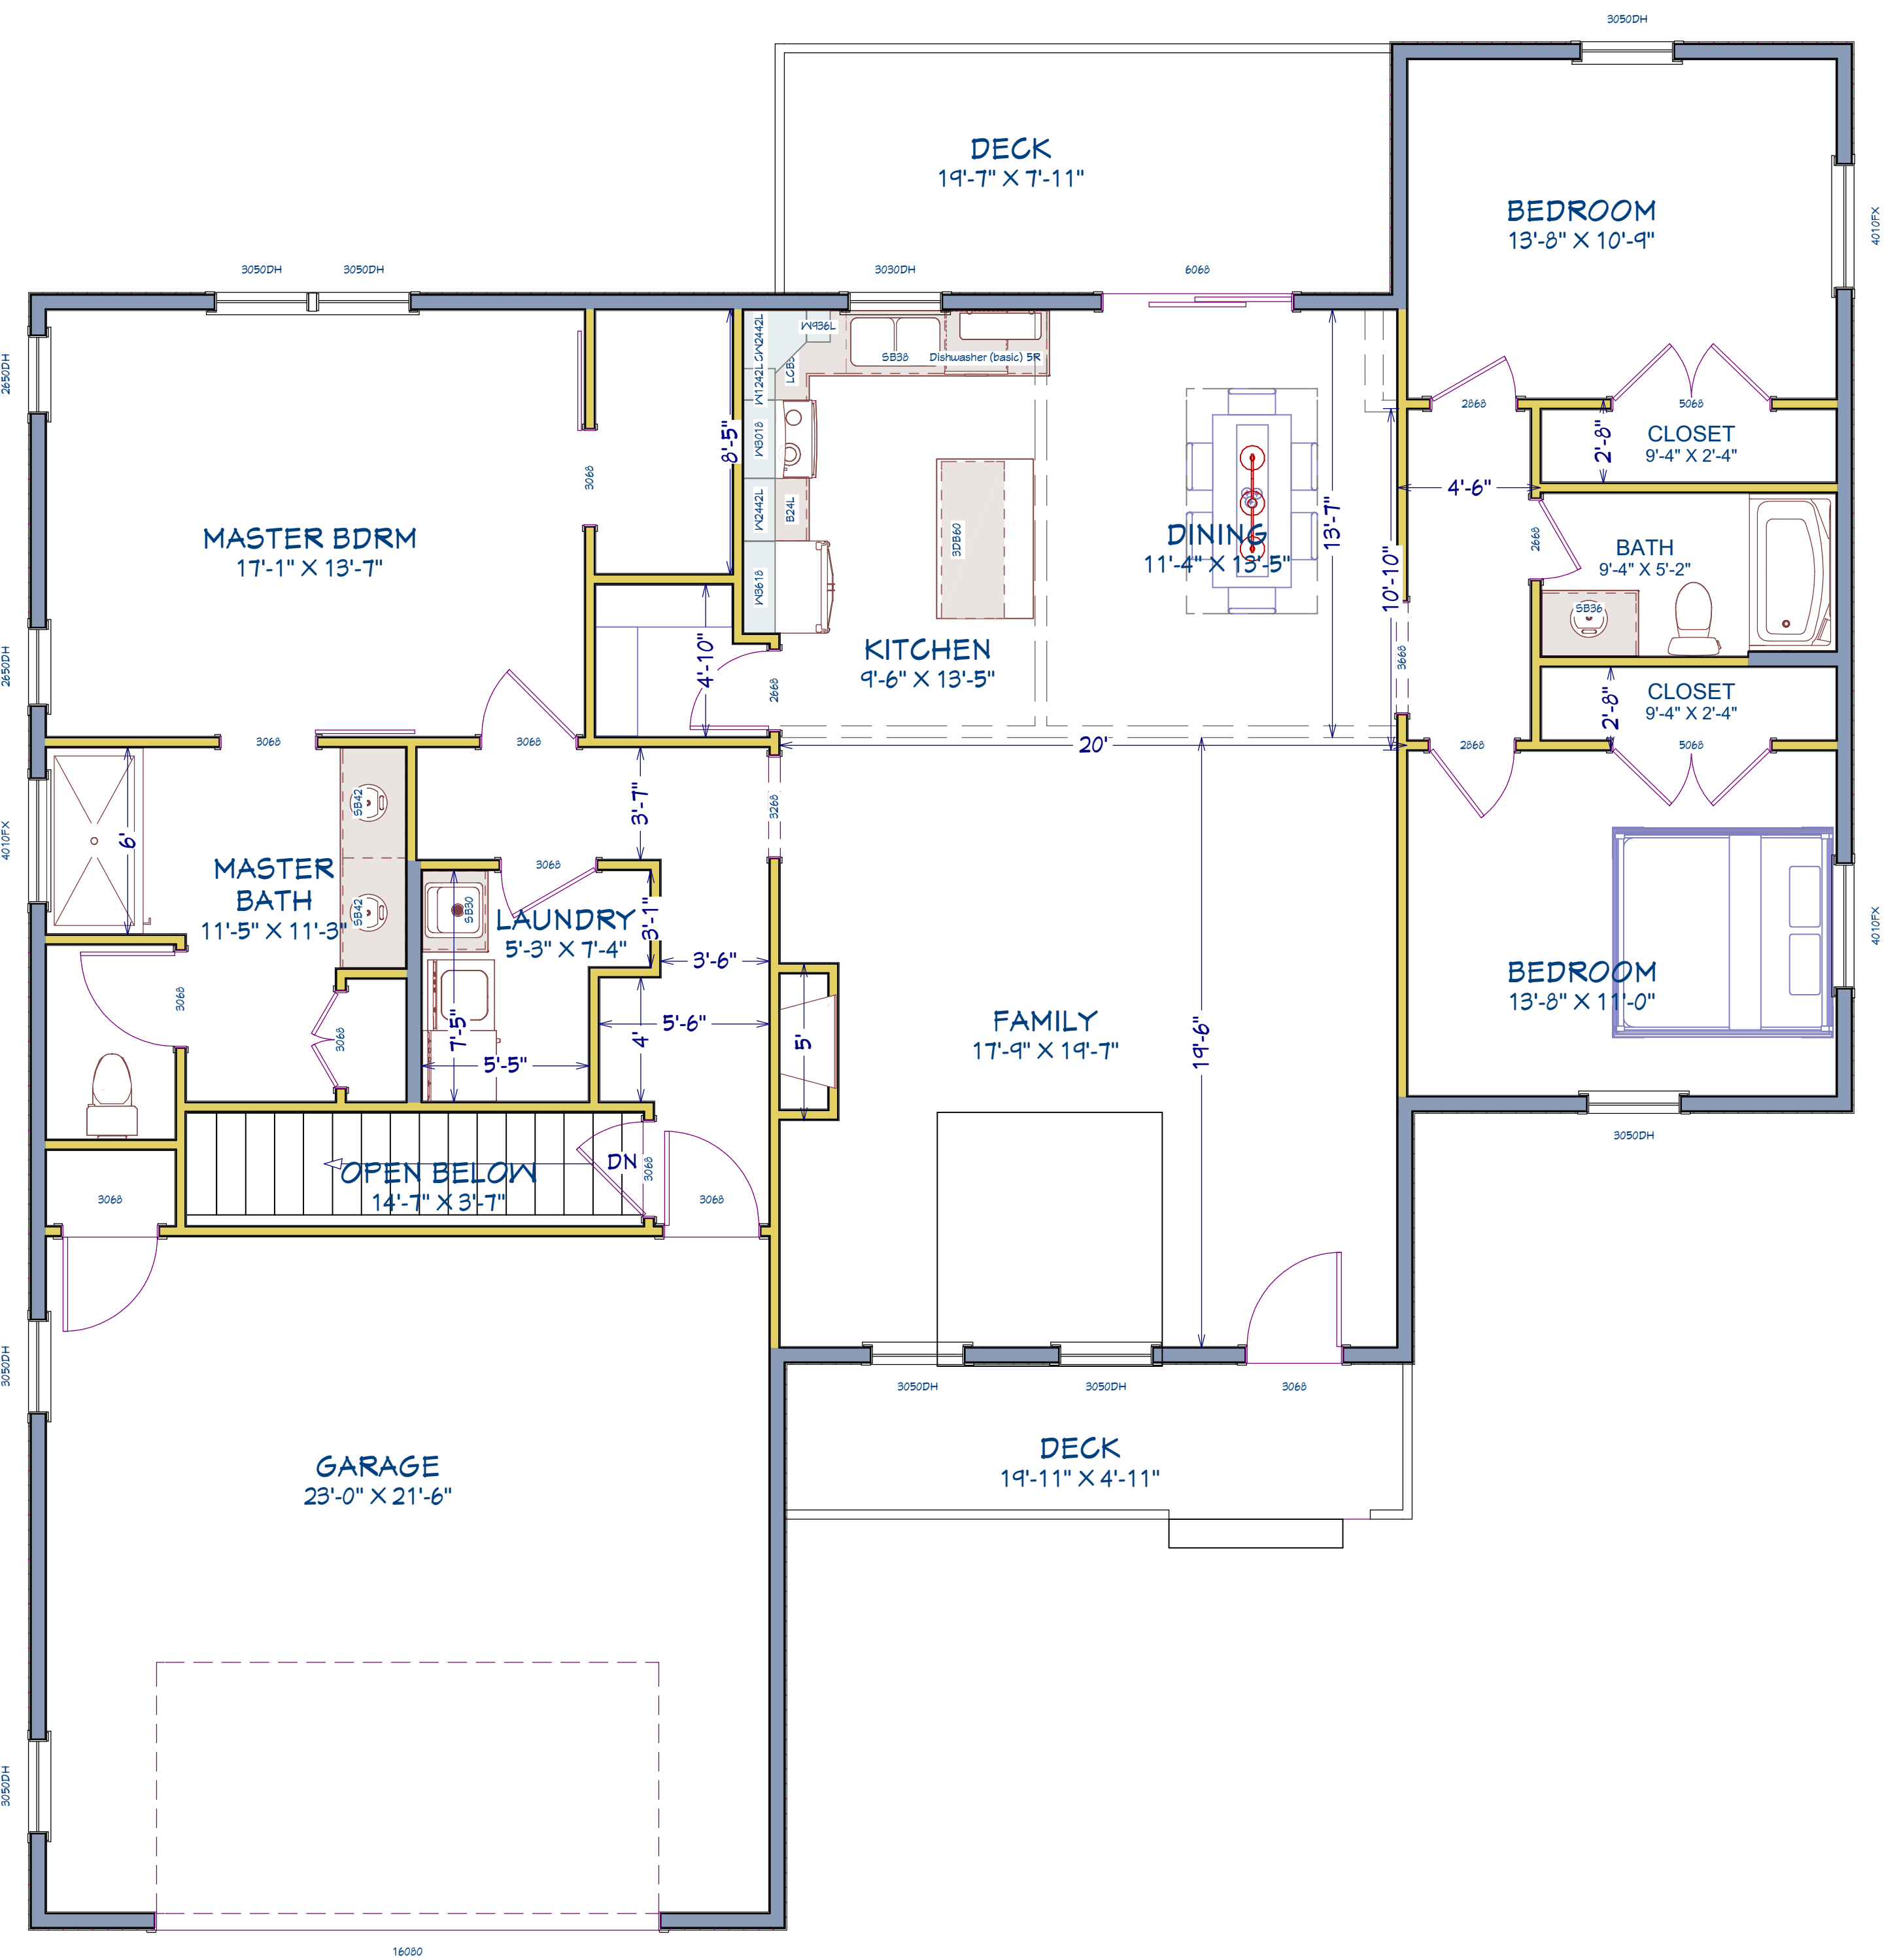

LIVING AREA
1824 SQ FT
Covered Porch:
253 SQ FT

1st Floor

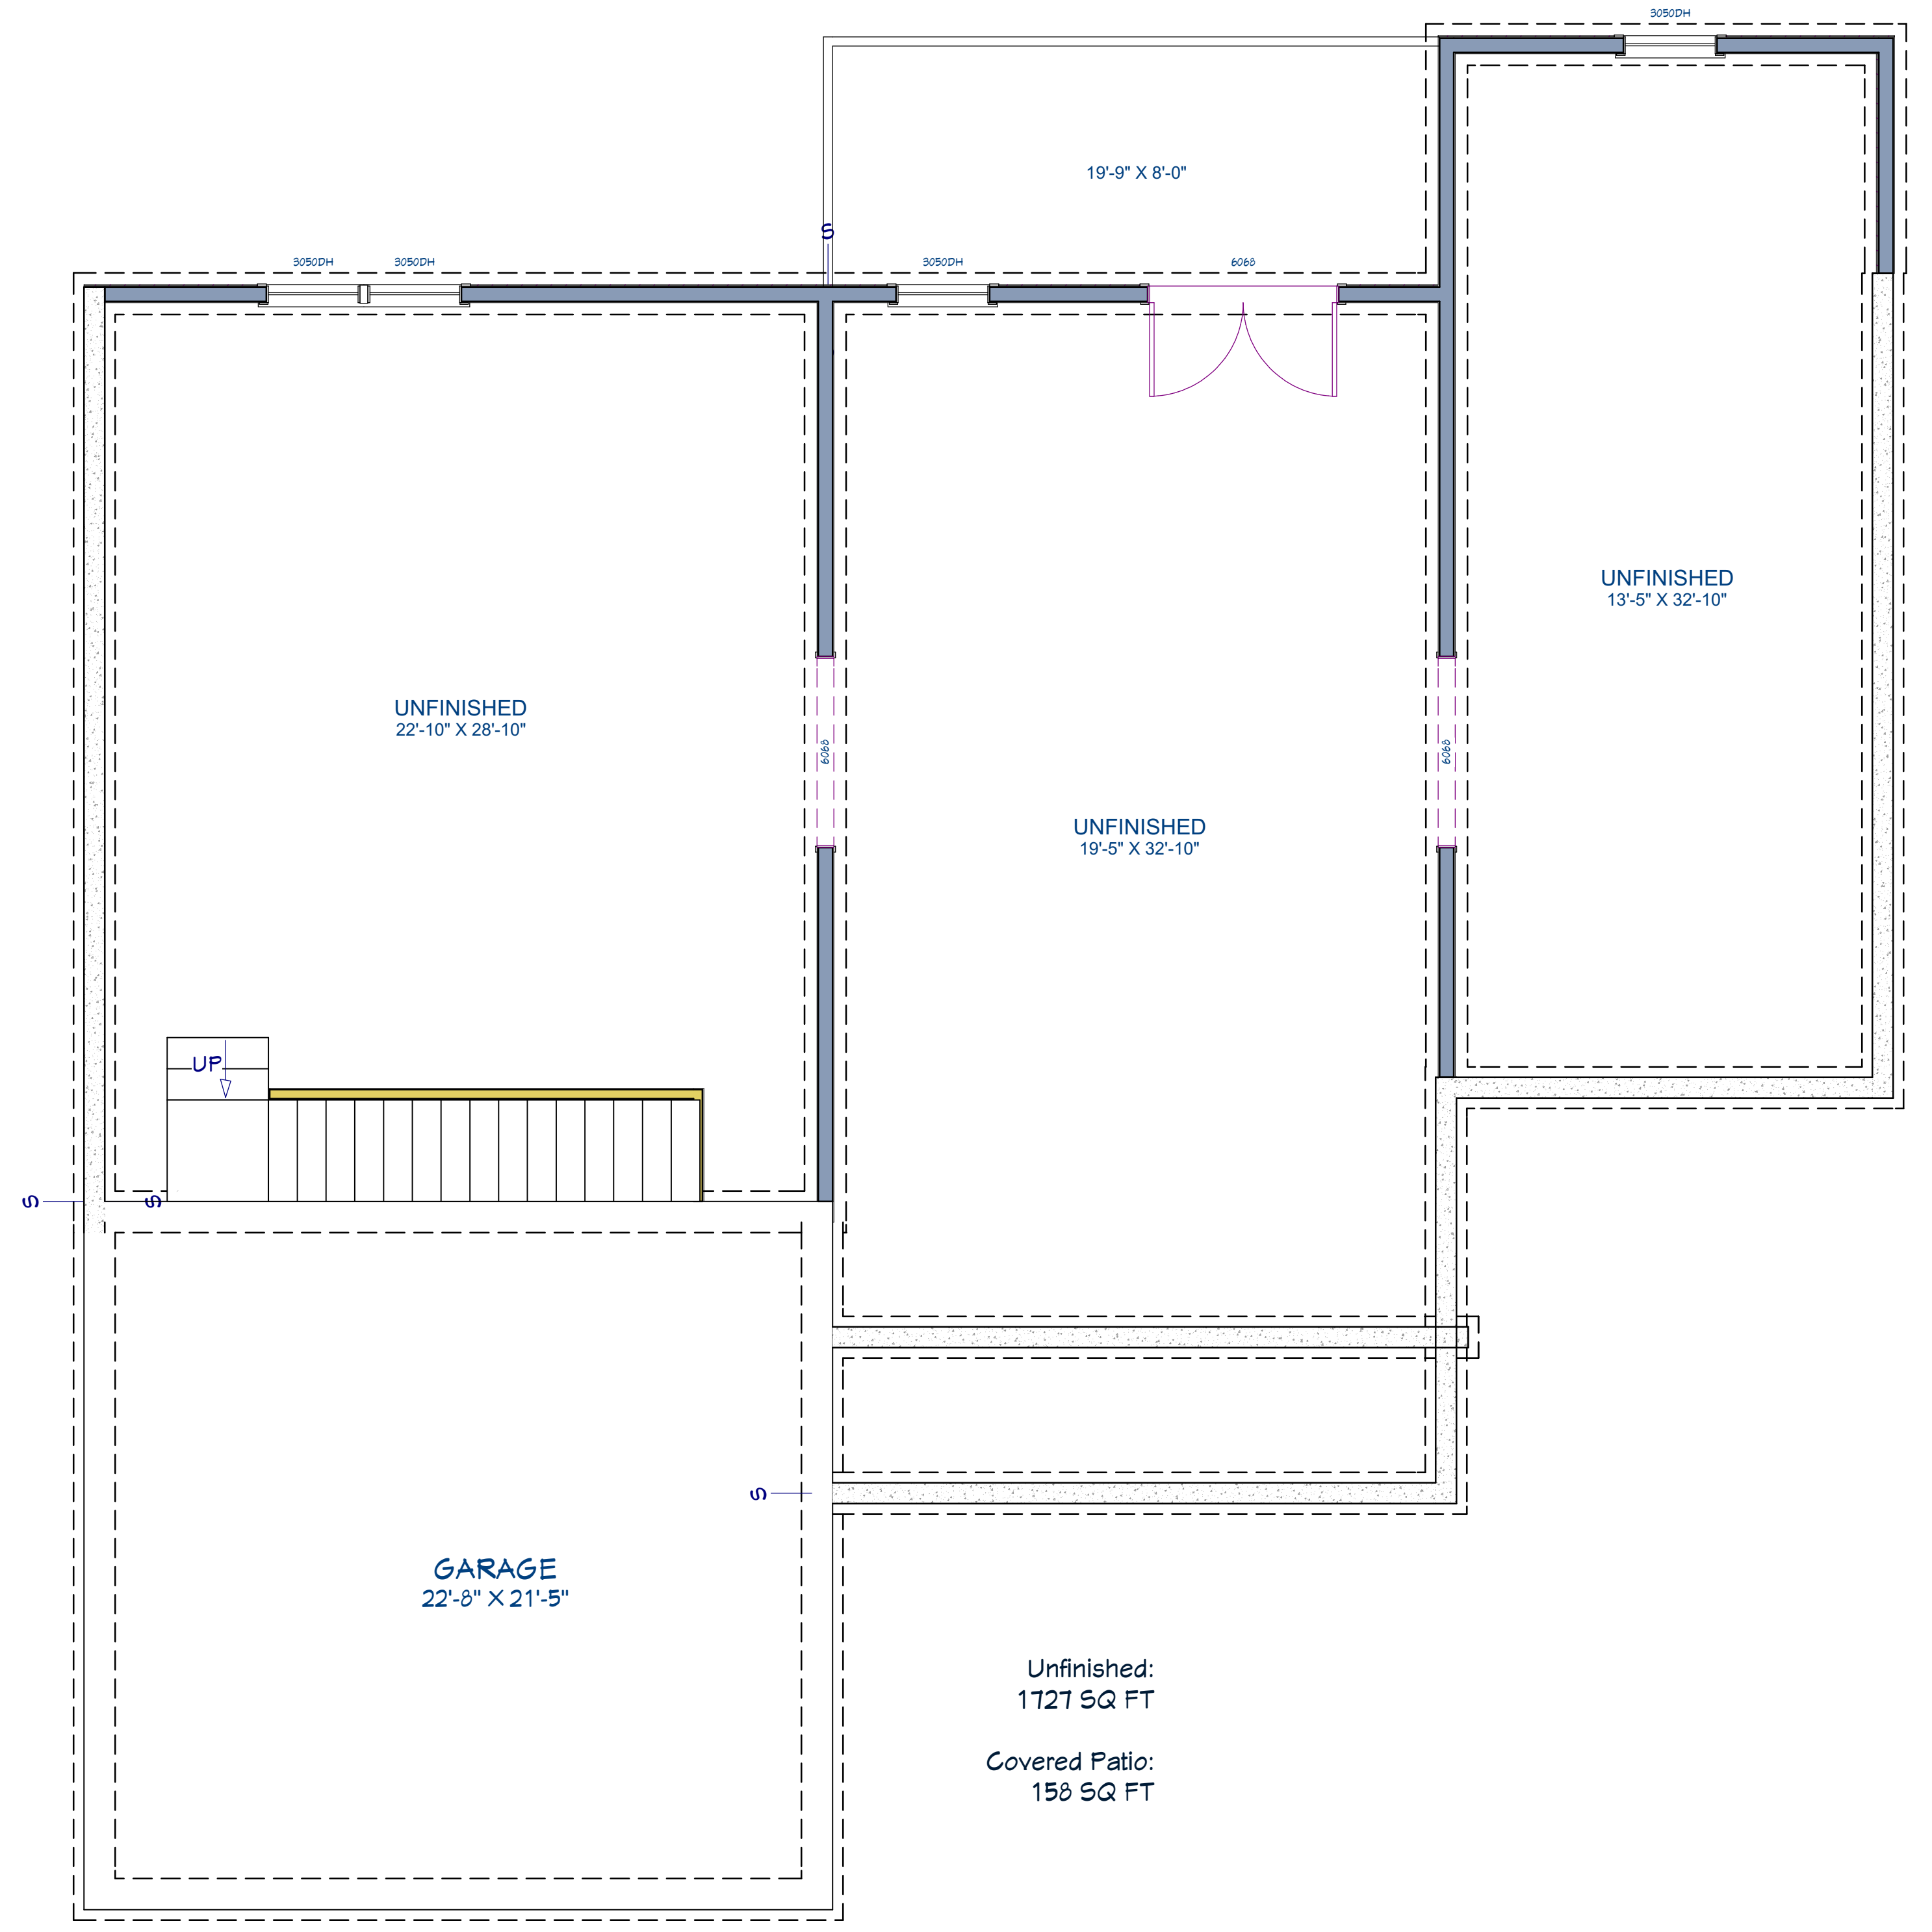

Unfinished:
1727 SQ FT
Covered Patio:
150 SQ FT

Foundation

REVISION TABLE	NUMBER	DATE	REVISION BY	DESCRIPTION

Nick Meens Plan F

DRAWINGS PROVIDED BY:
Lucy Ingram

DATE:


7/7/2022

SCALE: 1/4"

SHEET:


2

HOMEOWNER & CONTRACTOR: TO VERIFY ALL DIMENSIONS, STRUCTURAL DETAILS, AND BUILDING CODES, AND GRADE REQUIREMENTS.

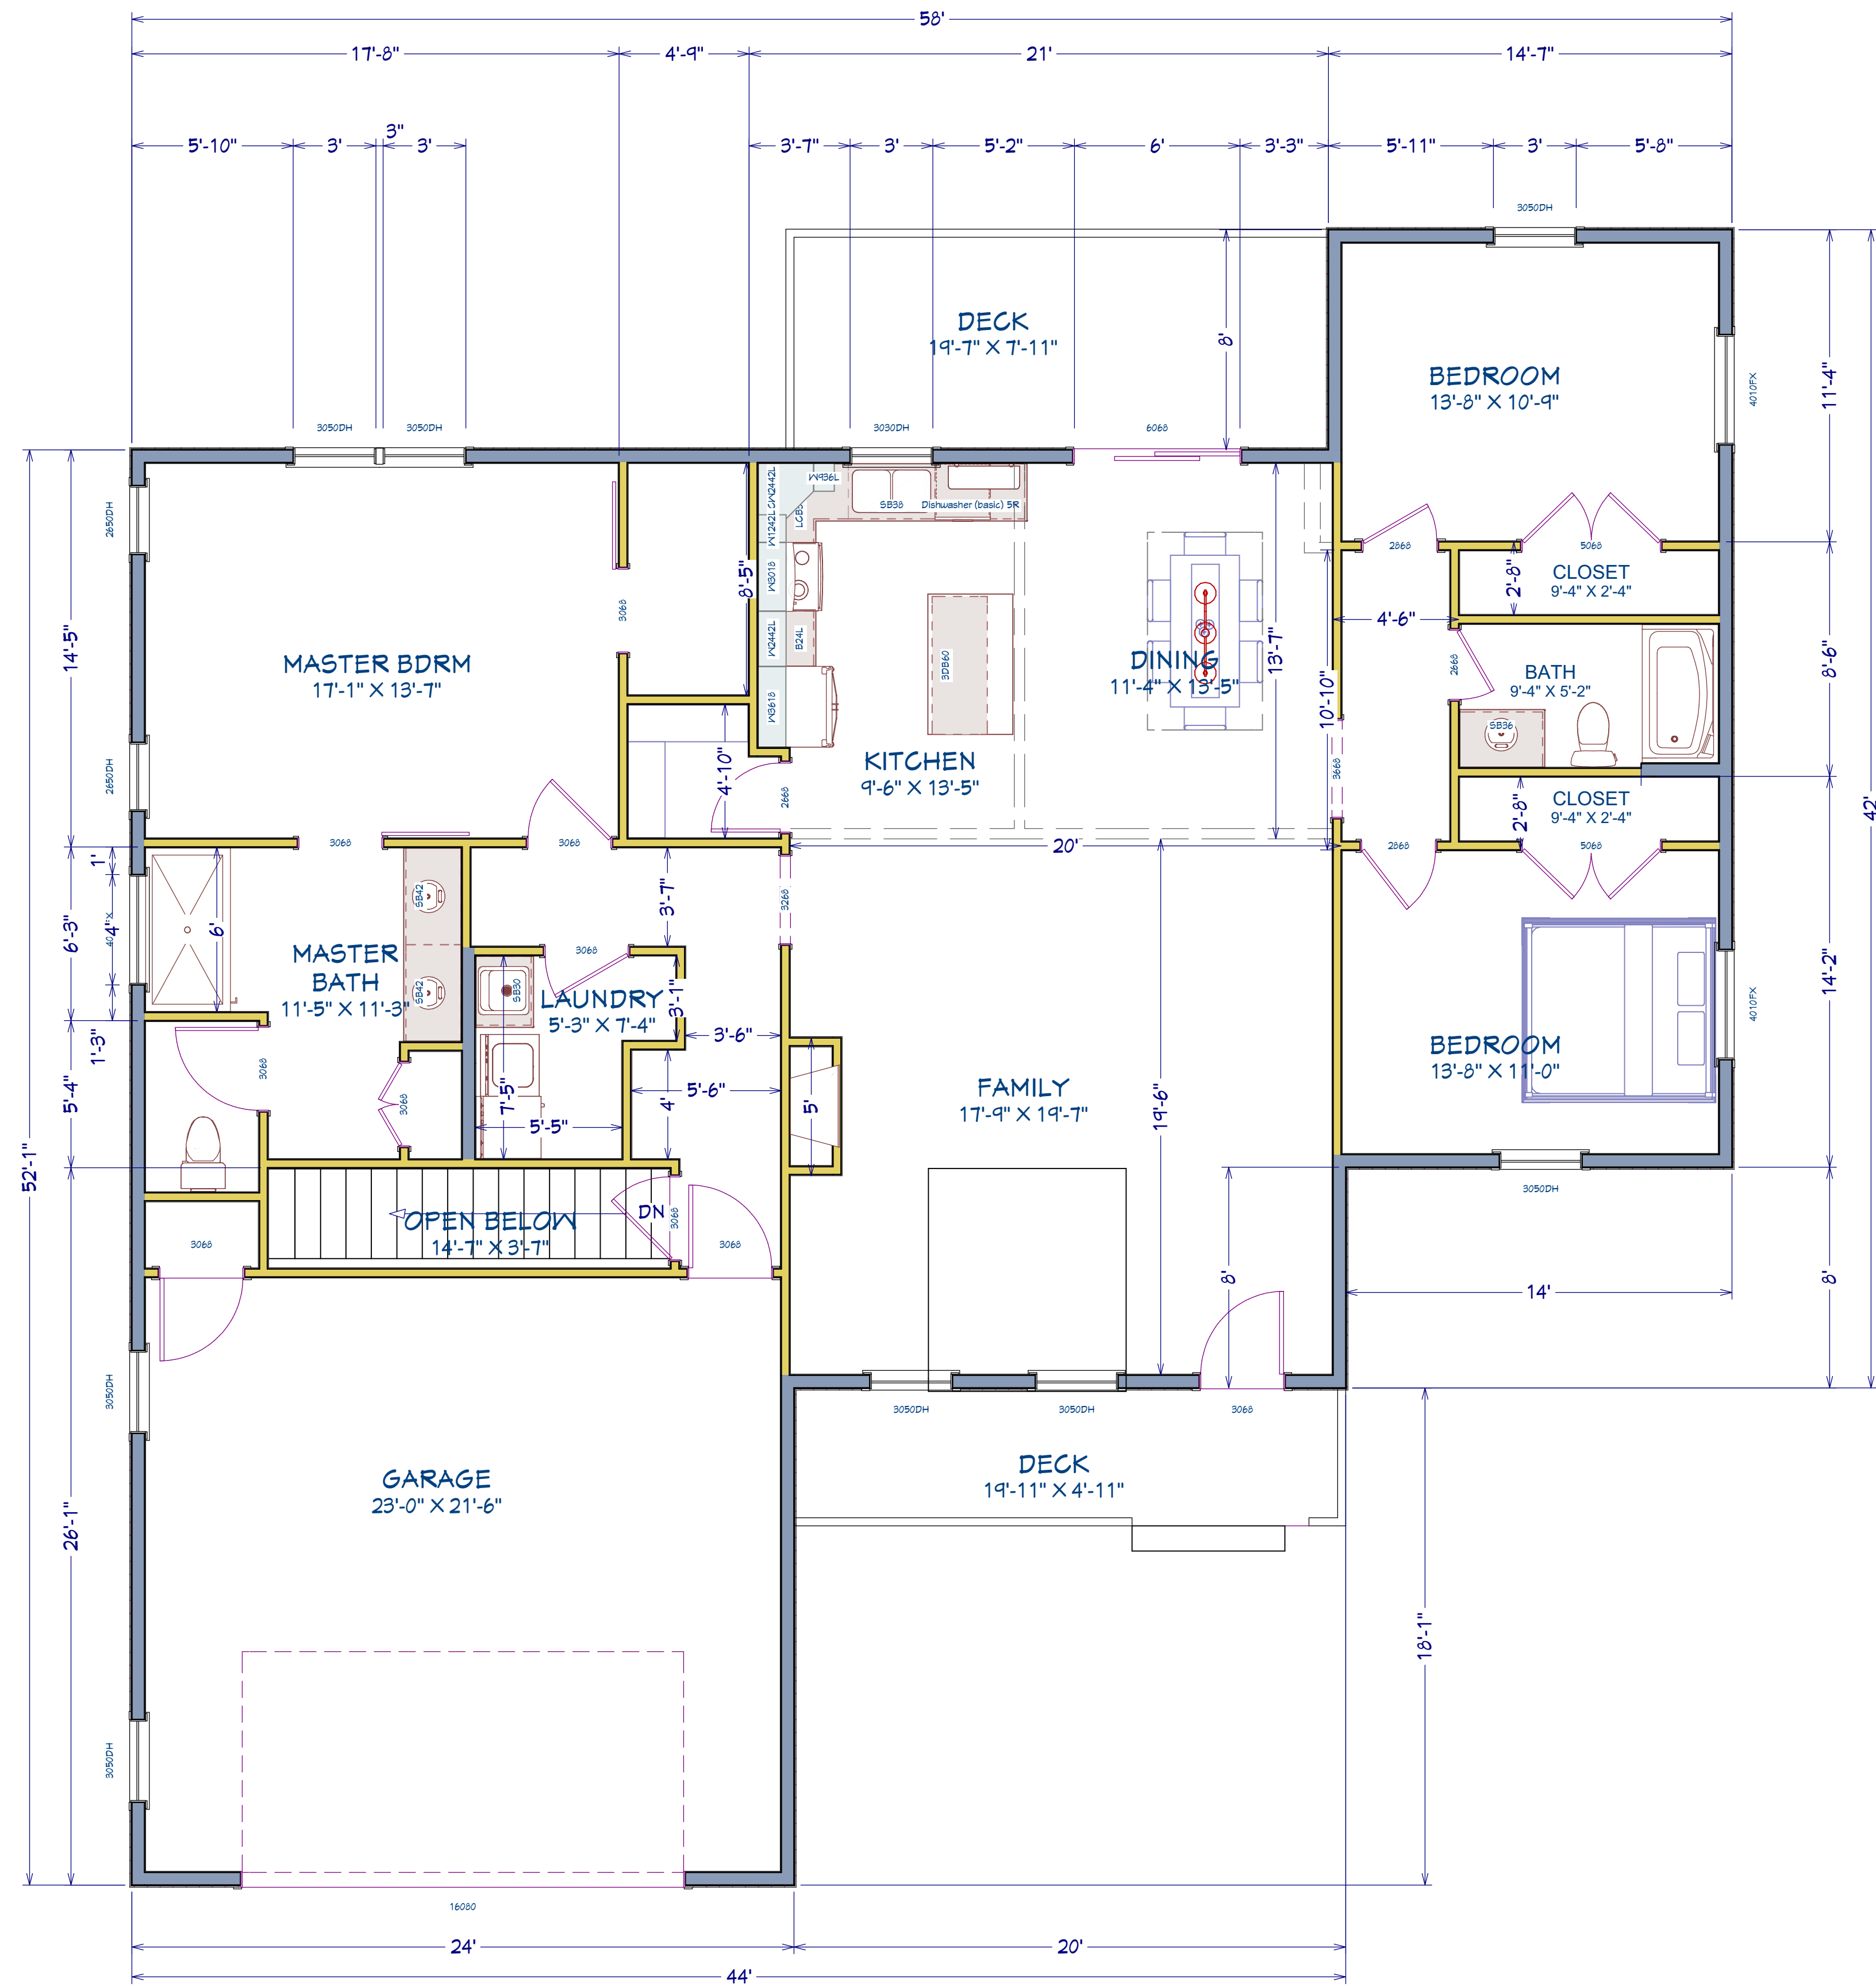

LIVING AREA
1824 SQ FT
Covered Porch:
253 SQ FT
Garage:
495 SQ FT

1st Floor

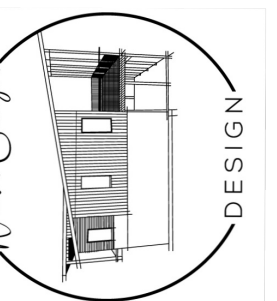

To the best of my knowledge these plans are drawn to comply with owner's and/or builder's specifications and any changes made on them after prints are made will be done at the owner's and/or builder's expense and responsibility. The contractor shall verify all dimensions and conditions on site. The contractor is not liable for errors once construction has begun. While every effort has been made in the preparation of this plan to avoid mistakes, the maker can not guarantee against human error. The contractor of the job must check all dimensions and other details prior to construction and be solely responsible thereafter.

NUMBER	DATE	REVISION TABLE	REVISOR	DESCRIPTION

Nick Meens Plan F

DRAWINGS PROVIDED BY:
Lucy Ingram

DATE:


7/7/2022

SCALE: 1/4"

SHEET:

3

HOMEOWNER & CONTRACTOR: TO VERIFY ALL DIMENSIONS, STRUCTURAL DETAILS, AND BUILDING CODES, AND GRADE REQUIREMENTS.

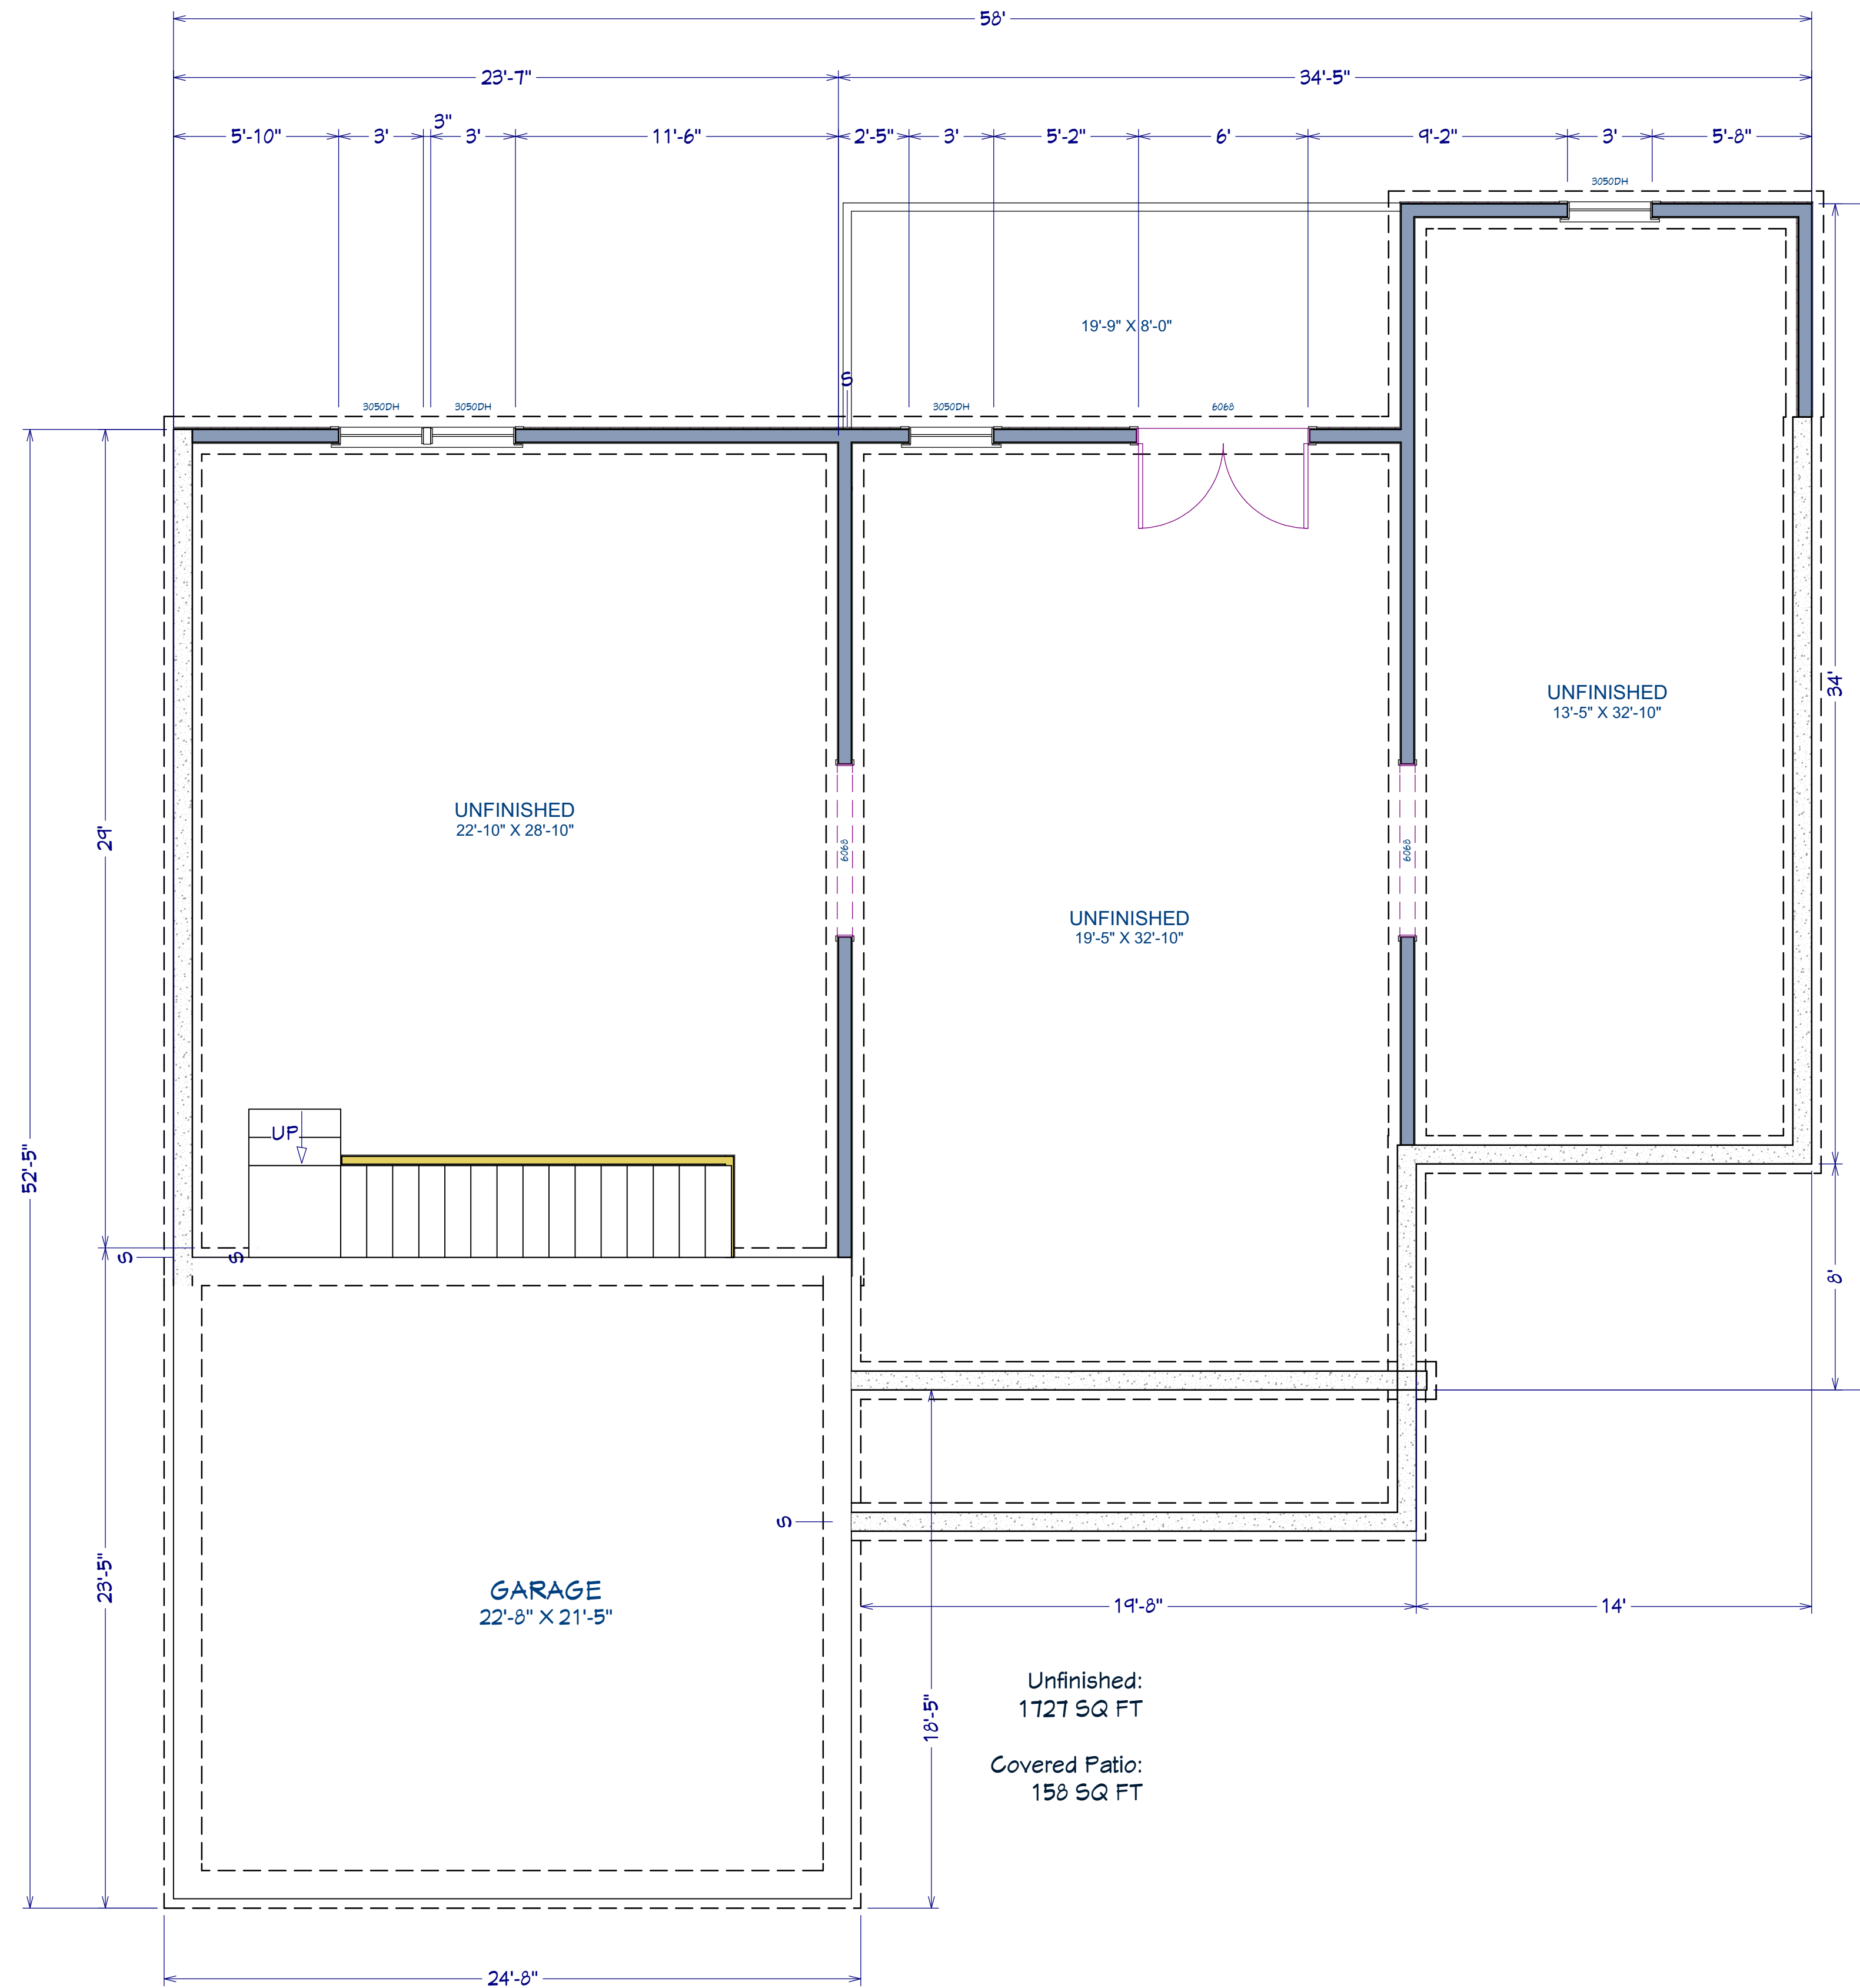

To the best of my knowledge these plans are drawn to comply with owner's and/or builder's specifications and any changes made on them after prints are made will be done at the owner's and/or builder's expense and responsibility. The contractor shall be responsible for verifying all dimensions and details. No design is intended for construction until the design is approved by the contractor. The contractor shall be responsible for any errors or omissions that may occur. While every effort has been made in the preparation of this plan to avoid mistakes, the maker can not guarantee against human error. The contractor of the job must check all dimensions and other details prior to construction and be solely responsible thereafter.

NUMBER	DATE	REVISION TABLE	DESCRIPTION

Nick Meens Plan F

DRAWINGS PROVIDED BY:
Lucy Ingram

DATE:


7/7/2022

SCALE: 1/4"

SHEET:

4

HOMEOWNER & CONTRACTOR: TO VERIFY ALL DIMENSIONS, STRUCTURAL DETAILS, AND BUILDING CODES, AND GRADE REQUIREMENTS.

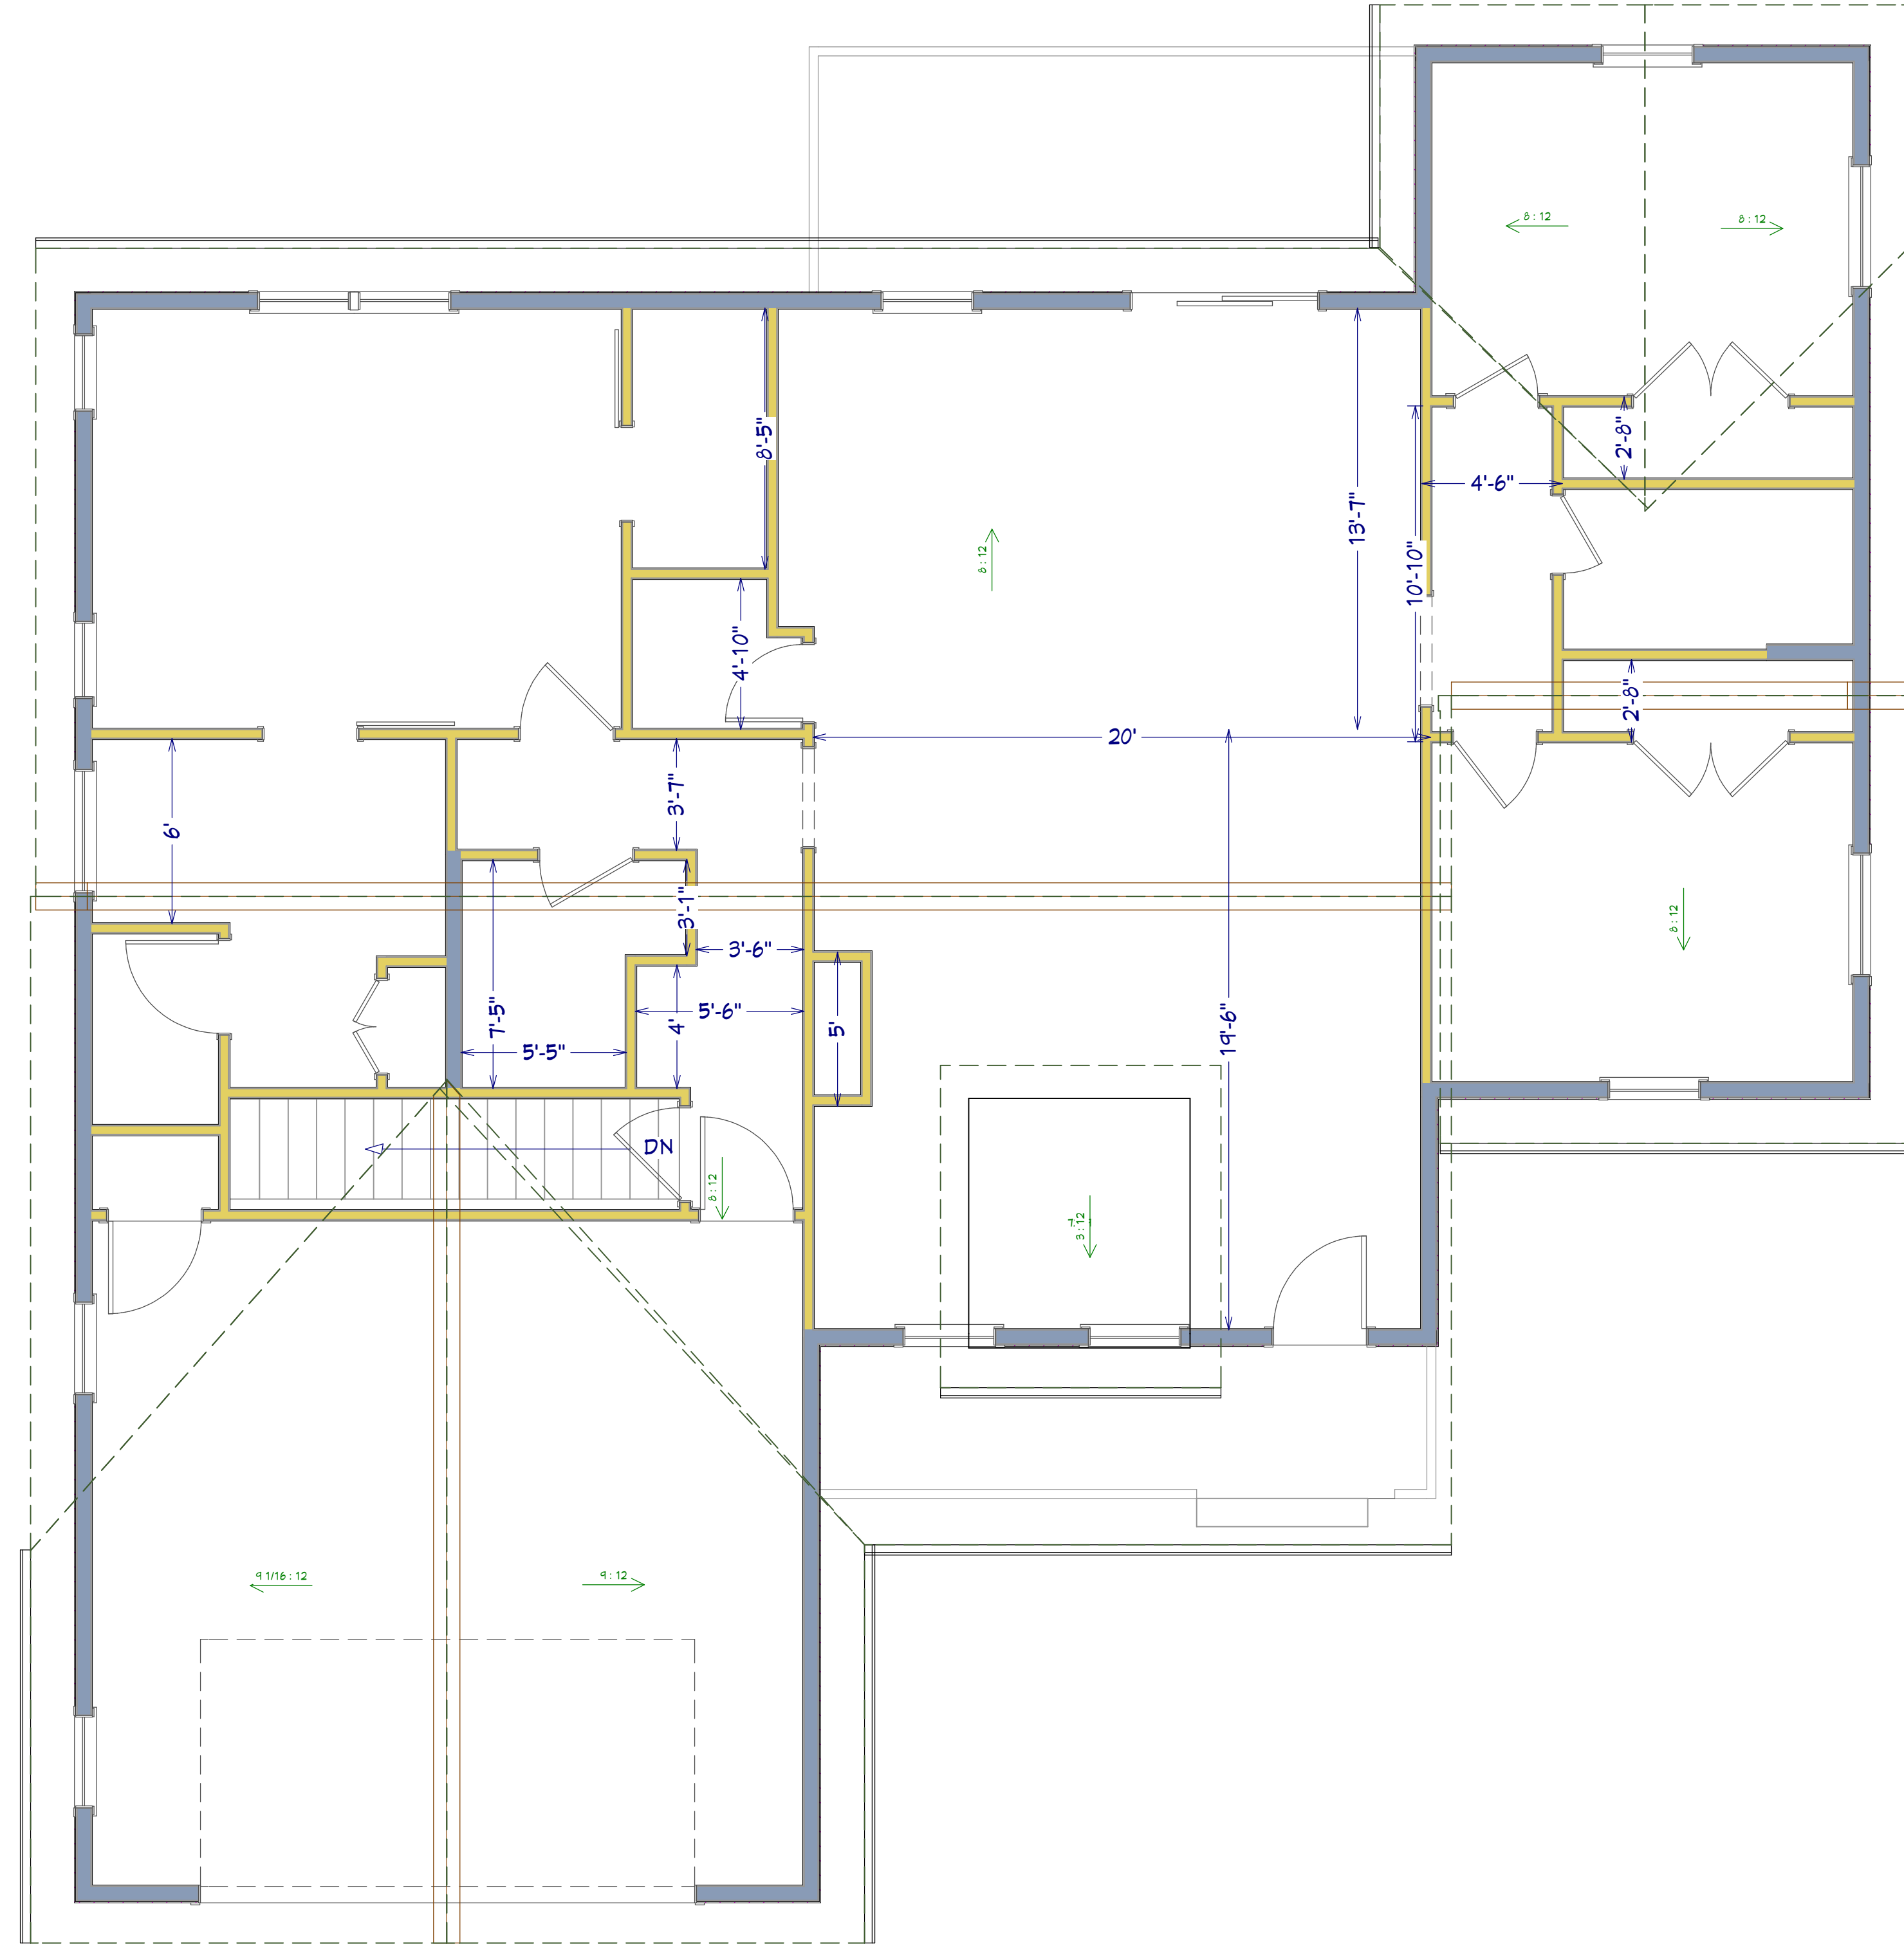

1st Floor



To the best of my knowledge these plans are drawn to comply with owner's and/or builder's specifications and any changes made on them after prints are made will be done at the owner's and/or builder's expense and responsibility. The contractor shall verify all dimensions and details on site. The contractor is not liable for errors once construction has begun. While every effort has been made in the preparation of this plan to avoid mistakes, the maker can not guarantee against human error. The contractor of the job must check all dimensions and other details prior to construction and be solely responsible thereafter.

NUMBER	DATE	REVISION TABLE	DESCRIPTION

Nick Meens Plan F

DRAWINGS PROVIDED BY:
Lucy Ingram

DATE:

7/7/2022

SCALE: 1/4"

SHEET:

5

HOMEOWNER & CONTRACTOR: TO VERIFY ALL DIMENSIONS, STRUCTURAL DETAILS, AND BUILDING CODES, AND GRADE REQUIREMENTS.



Exterior Elevation Front



Exterior Elevation Left



To the best of my knowledge these plans are drawn to comply with owner's and/or builder's specifications and any changes made on them after prints are made will be done at the owner's and/or builder's expense and responsibility. The contractor shall be responsible for any errors or omissions. My design is not liable for errors once construction has begun. While every effort has been made in the preparation of this plan to avoid mistakes, the maker can not guarantee against human error. The contractor of the job must check all dimensions and other details prior to construction and be solely responsible thereafter.

REVISION TABLE	
NUMBER	DESCRIPTION

Drawings Provided By:
Nick Meens Plan F

DATE:
7/7/2022

SCALE: 1/4"

SHEET:
6

DRAWINGS PROVIDED BY:
Lucy Ingram

HOMEOWNER & CONTRACTOR: TO VERIFY ALL DIMENSIONS, STRUCTURAL DETAILS, AND BUILDING CODES, AND GRADE REQUIREMENTS.



Exterior Elevation Back



Exterior Elevation Right



To the best of my knowledge these plans are drawn to comply with owner's and/or builder's specifications and any changes made on them after prints are made will be done at the owner's and/or builder's expense and responsibility. The contractor shall be responsible for any errors or omissions. While every effort has been made in the preparation of this plan to avoid mistakes, the maker can not guarantee against human error. The contractor of the job must check all dimensions and other details prior to construction and be solely responsible thereafter.

REVISION TABLE	
NUMBER	DESCRIPTION

Nick Meens Plan F

DRAWINGS PROVIDED BY:
Lucy Ingram

DATE:


7/7/2022

SCALE: 1/4"

SHEET:

7

HOMEOWNER & CONTRACTOR: TO VERIFY ALL DIMENSIONS, STRUCTURAL DETAILS, AND BUILDING CODES, AND GRADE REQUIREMENTS.

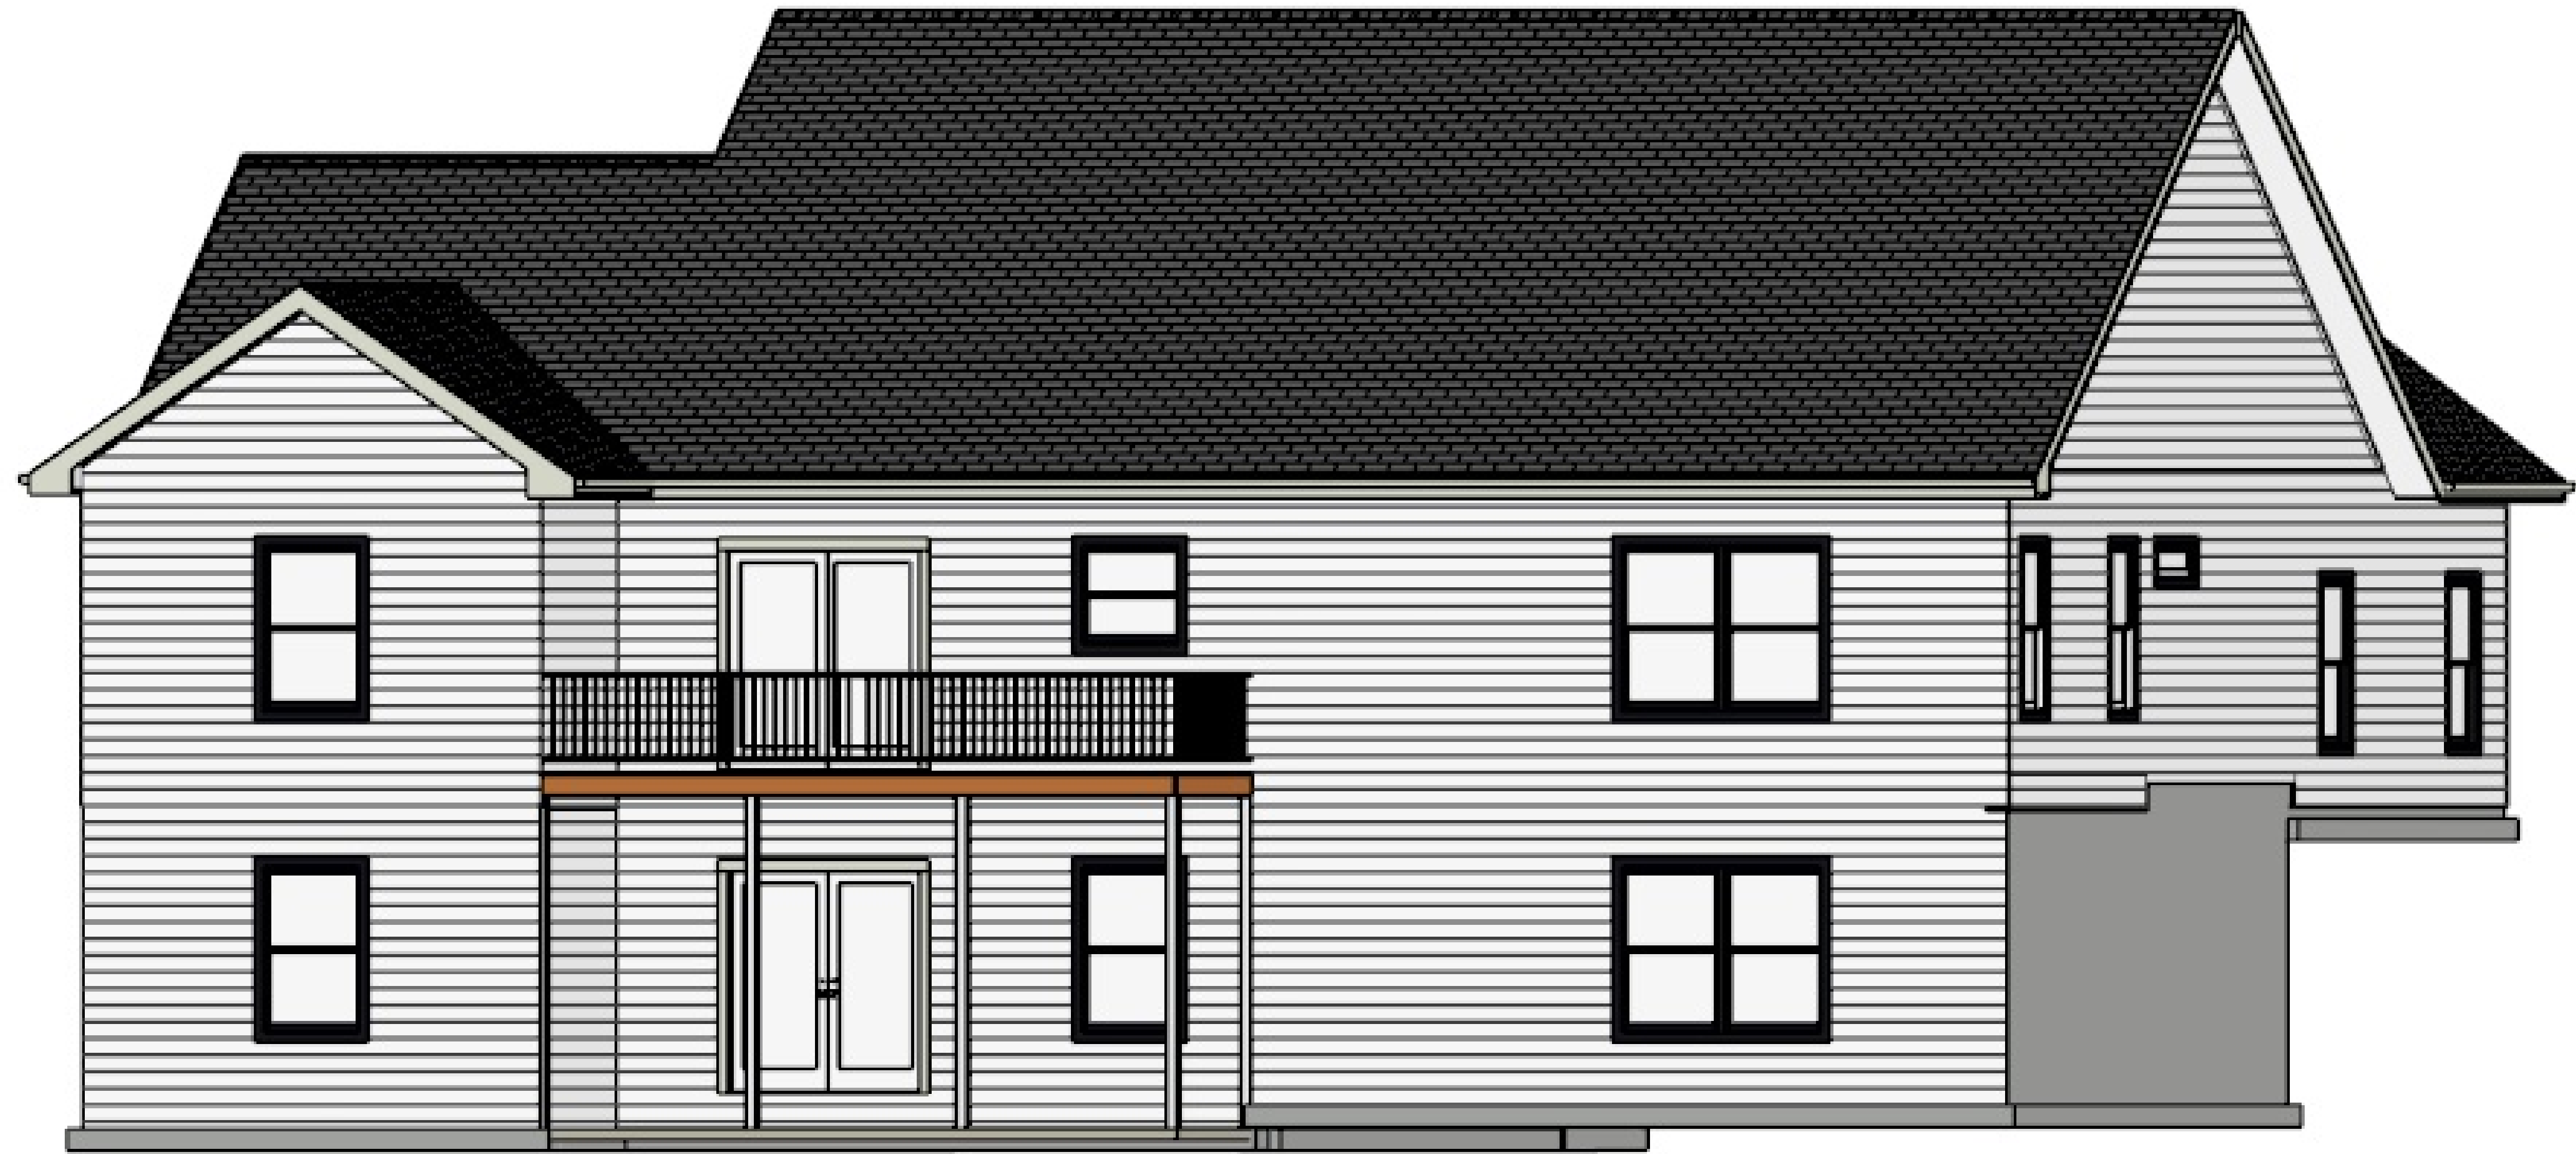

To the best of my knowledge these plans are drawn to comply with owner's and/or builder's specifications and any changes made on them after prints are made will be done at the owner's and/or builder's expense and responsibility. The contractor shall be responsible for verifying all dimensions and details. The design is not liable for errors once construction has begun. While every effort has been made in the preparation of this plan to avoid mistakes, the maker can not guarantee against human error. The contractor of the job must check all dimensions and other details prior to construction and be solely responsible thereafter.

NUMBER	DATE	REVISION TABLE	REVISOR	DESCRIPTION

Nick Meens Plan F

DRAWINGS PROVIDED BY:
Lucy Ingram

DATE:

7/7/2022

SCALE: 1/4"

SHEET:

8